

THE CORPORATION OF THE CITY OF NORTH BAY

BY-LAW NO. 76-85

A BY-LAW TO DESIGNATE A SITE PLAN CONTROL
AREA ON CERTAIN LANDS AT TROUT LAKE ROAD
(HEBERT)

WHEREAS the Council of The Corporation of the City of North Bay hereinafter referred to as the "City" deems it desirable to designate a Site Plan Control Area in the City of North Bay pursuant to Section 40 of The Planning Act, R.S.O. 1980, Chapter 379;

AND WHEREAS the Council deems it desirable to delegate to the Clerk the authority to enter into an agreement respecting the matters referred to herein;


AND WHEREAS Council intends to pass By-Law No. 73-85 to rezone the subject lands to a Commercial Special Zone to permit a restaurant with two ground floor apartments;

NOW THEREFORE THE COUNCIL OF THE CORPORATION OF THE CITY OF NORTH BAY HEREBY ENACTS AS FOLLOWS:

1. That certain parcel of land composed of the remainder of Parcel 3190 W&F in the City of North Bay, which lands are more particularly described on Schedule "A" attached hereto, is hereby designated as a Site Plan Control Area.
2. No building or structure shall be erected, constructed or placed on the said Site Plan Control Area except in accordance with the location, massing and conceptual design of the buildings and structures set out as Items 1, 2, 3 and 4 of Schedule "B" attached hereto, and which Schedule "B" is hereby approved by the Council, provided that:
 - (a) a combined restaurant/residential building containing two (2) dwelling units shall be provided and maintained as set out as Item No. 1 on Schedule "B";
 - (b) a parking area having not less than three (3) parking spaces for the residential portion of the building shall be provided and maintained as set out as Item No. 2 on Schedule "B";
 - (c) a parking area having not less than two (2) parking spaces for the restaurant portion of the building shall be provided and maintained as set out as Item No. 3 on Schedule "B";
 - (d) an easement with a width of not less than six (6) metres for piped Municipal services shall be provided and maintained as set out as Item No. 4 on Schedule "B".

3. As a condition of the approval of buildings and structures referred to in Section 2 hereof, no building or structure shall be erected, constructed or placed on the said Site Plan Control Area until the owner of the Site Plan Control Area has entered into an Agreement with The Corporation of the City of North Bay respecting the provision, to the satisfaction of and at no expense to the Municipality, of the following matters:
 - (a) Parking facilities, both covered and uncovered, and access driveways, and the surfacing of such areas and driveways;
 - (b) Walkways and the surfacing thereof;
 - (c) Facilities for lighting, including floodlighting;
 - (d) Walls, fences, hedges, trees or shrubs, or other groundcover or facilities for the landscaping of the lands;
 - (e) Collection areas and other facilities and enclosures for the storage of garbage and other waste material.
4. (a) The Mayor and Clerk are hereby authorized upon the recommendation of the Chief Administrative Officer to enter into, under Corporate seal, one or more Agreements on behalf of The Corporation of the City of North Bay with the owner of the subject lands herein to ensure the provision of all the facilities mentioned in this By-Law.
 - (b) The said Agreement may be registered against the lands to which it applies, and the City may enforce the provisions of The Registry Act and The Land Titles Act against any and all subsequent owners of the land.
5. (a) The said Agreement shall be binding on the Owner, its successors and assigns.
 - (b) The Owner shall authorize the City to exercise the provisions of Section 325 of The Municipal Act, R.S.O. 1980, Chapter 302, as amended in the event of a breach by the Owner of a condition of this Agreement.
6. This By-Law comes into force and effect upon being finally passed.

READ A FIRST TIME IN OPEN COUNCIL THIS 10TH DAY OF JUNE 1985.
READ A SECOND TIME IN OPEN COUNCIL THIS 2ND DAY OF JULY 1985.
READ A THIRD TIME IN OPEN COUNCIL AND FINALLY ENACTED AND PASSED
THIS 2ND DAY OF JULY 1985.

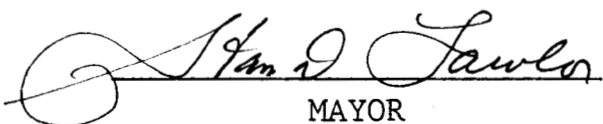
MAYOR


DEPUTY CITY CLERK


This is Schedule " A "

To By-law No. 76-85

Passed the 2nd day of July
19 85 .

John D. Larkin
MAYOR

Deanna Larkin
DEPUTY CITY CLERK

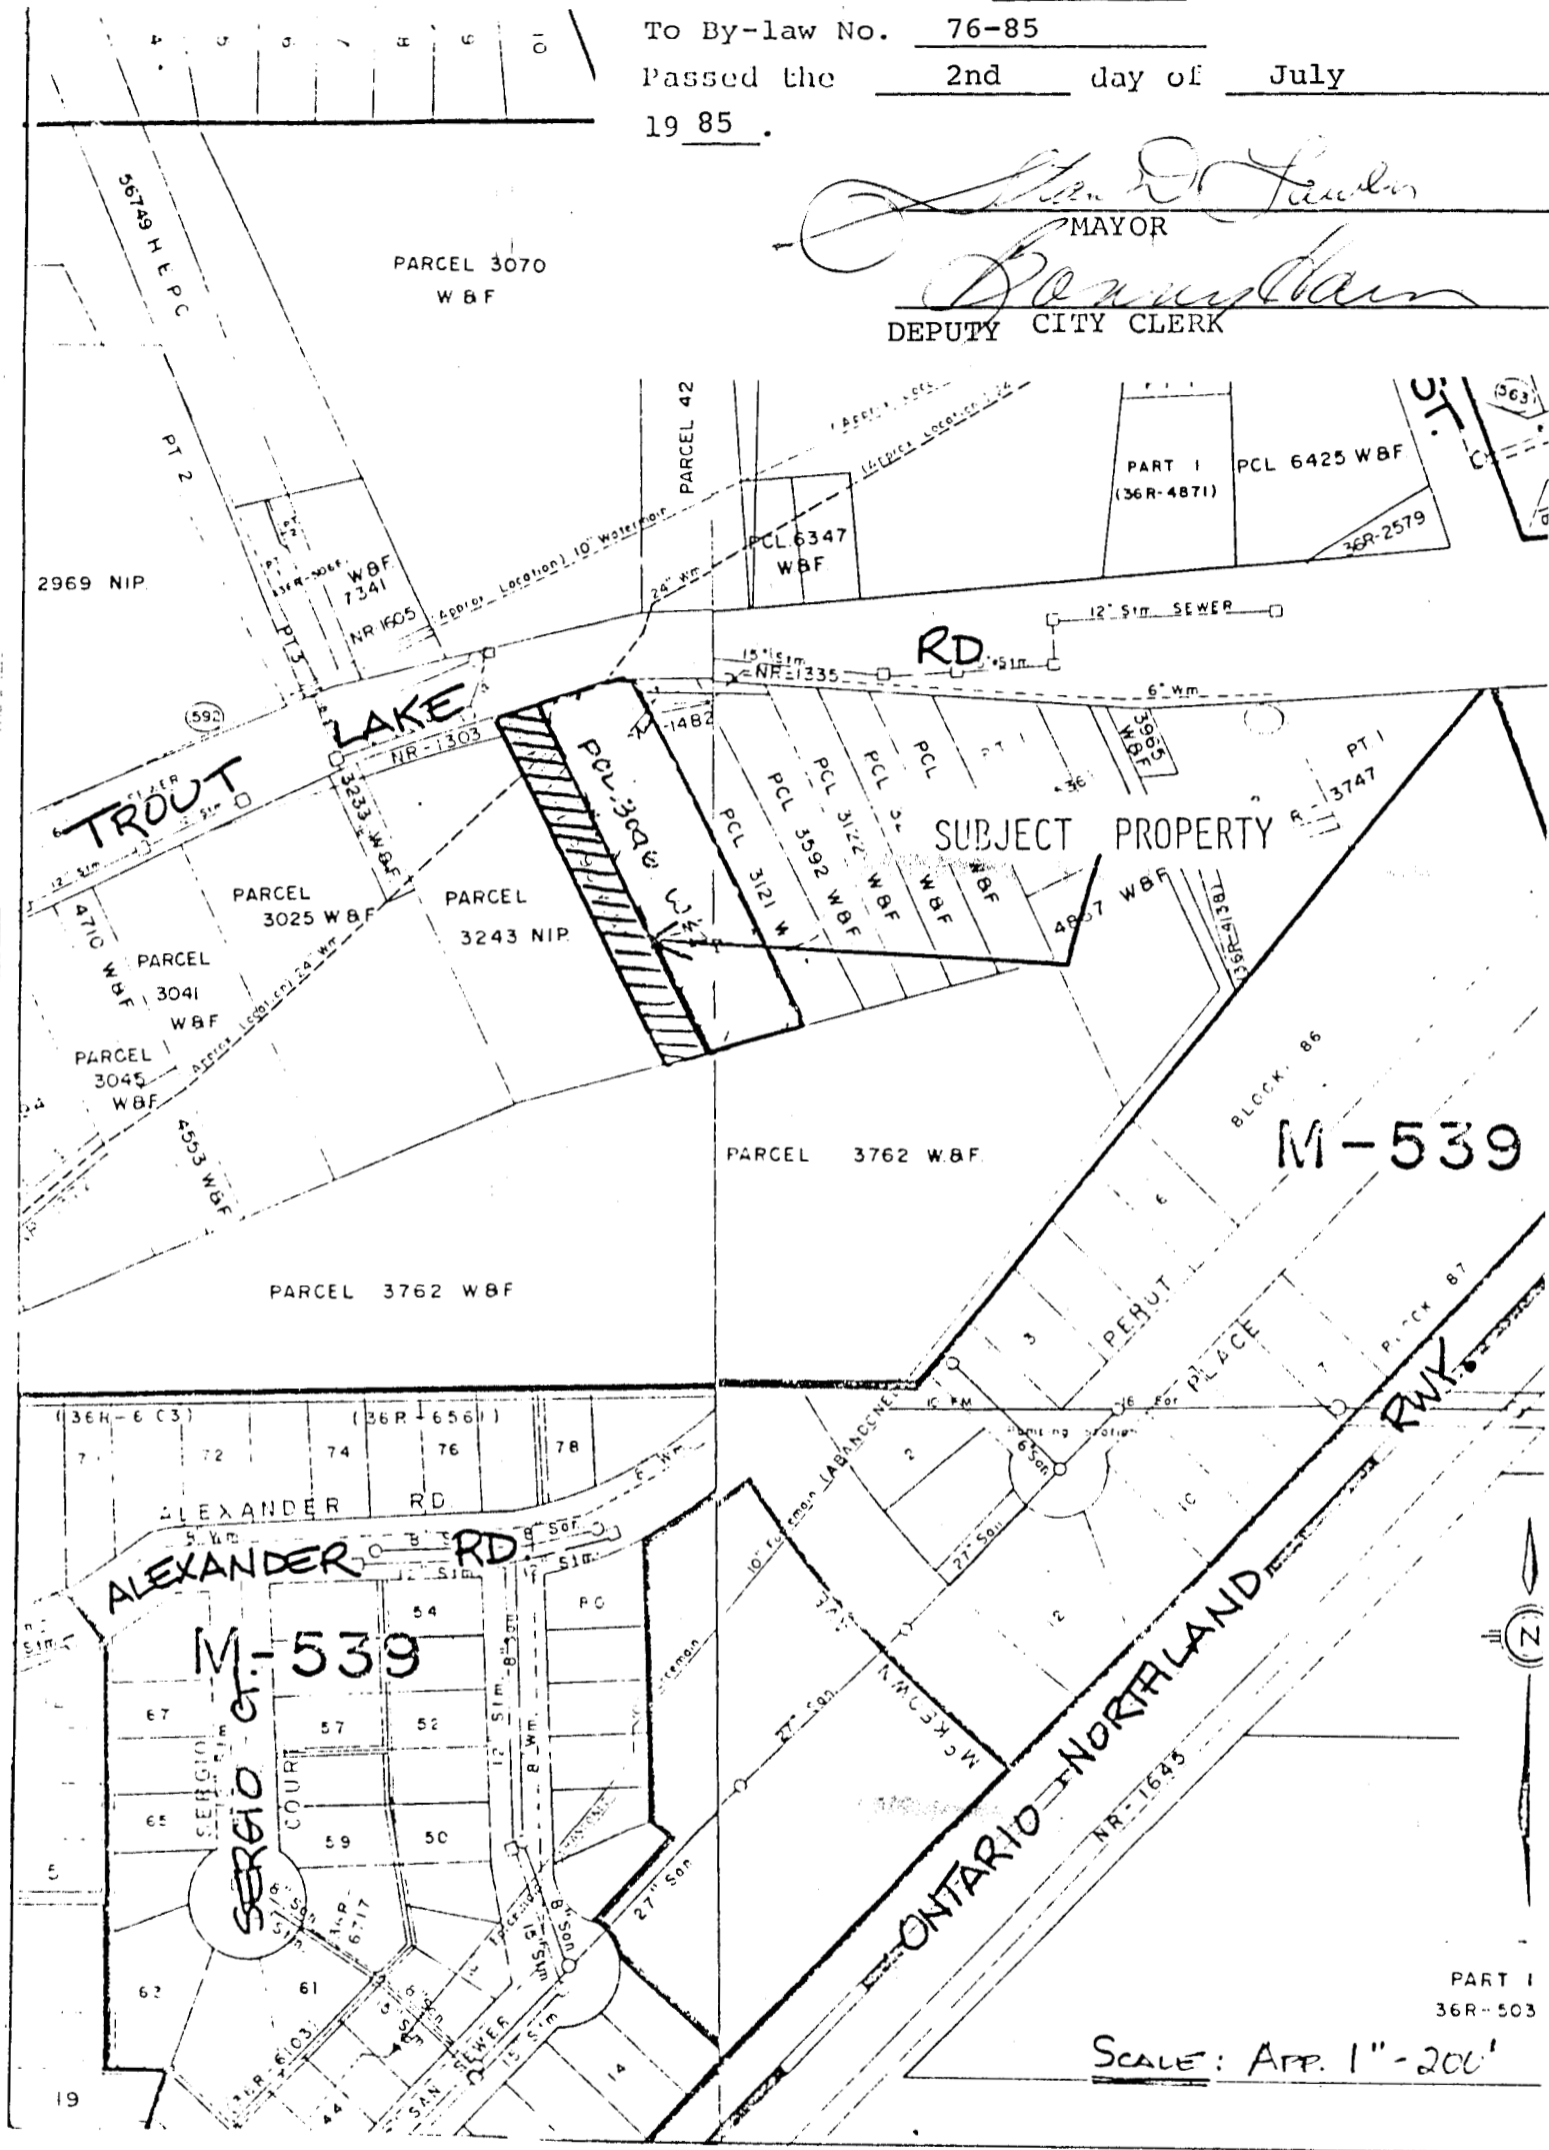

M-539

M-539

SERGIO COURT

ONTARIO-NORLAND RWY

PART I
36R-503

SCALE: APP. 1" = 200'

This is Schedule " B "


To By-law No. 76-85

Passed the 2nd day of July

19 85.

Alan D. Fowler
MAYOR
Glenys Morrison
DEPUTY CITY CLERK

TROUT LAKE ROAD

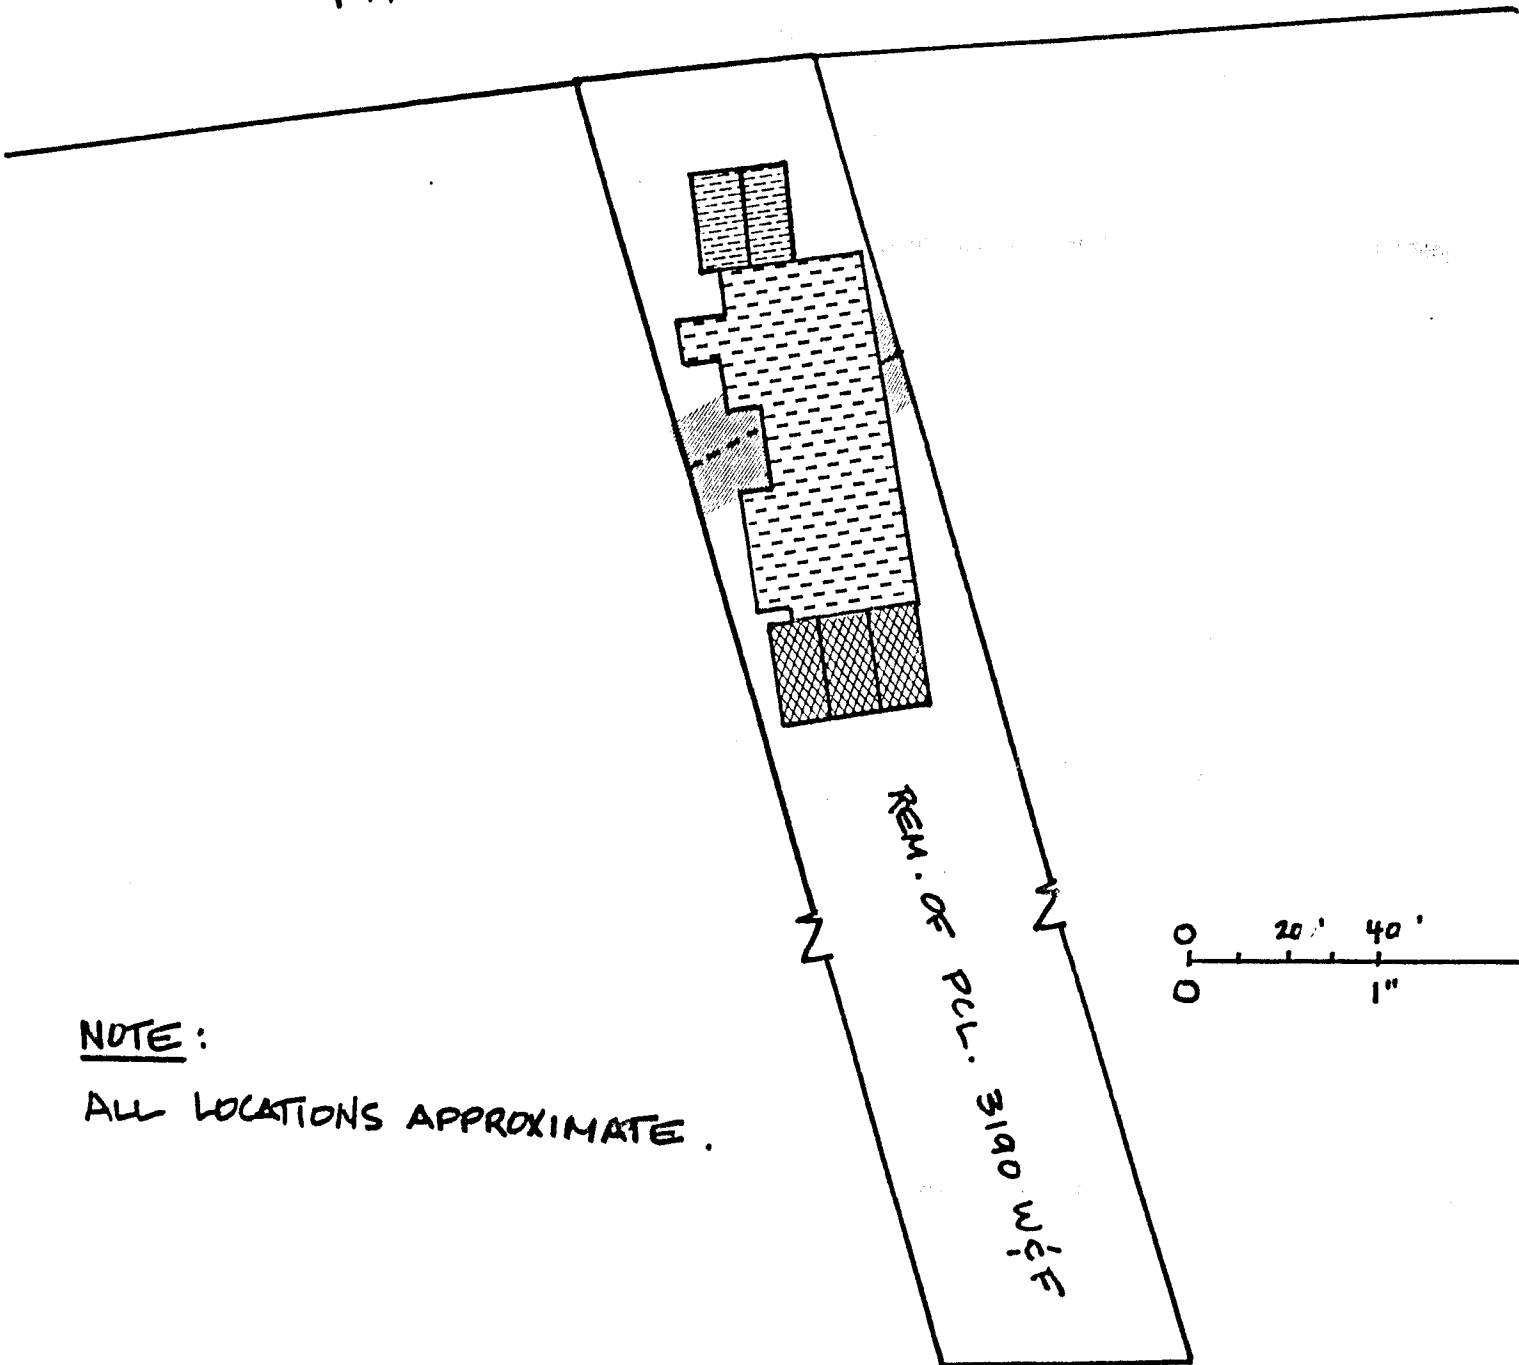

NOTE:

ALL LOCATIONS APPROXIMATE.



ITEM NO. 1



ITEM NO. 2



ITEM NO. 3



ITEM NO. 4