

THE CORPORATION OF THE CITY OF NORTH BAY

BY-LAW NO. 2013-42

**A BY-LAW TO DESIGNATE A SITE PLAN CONTROL AREA
ON CERTAIN LANDS ON 152 GREENWOOD AVENUE**

(Conseil Scolaire Catholique Franco-Nord – 152 Greenwood Avenue)

WHEREAS the Council of The Corporation of the City of North Bay, hereinafter referred to as the "City", deems it desirable to designate a Site Plan Control Area in the City of North Bay pursuant to Section 41 of the Planning Act R.S.O. 1990 as amended;

AND WHEREAS the Council deems it desirable to delegate to the Chief Administrative Officer the authority to enter into an agreement respecting the matters referred to herein;

AND WHEREAS Council intends to pass By-law No. 2013-41 to rezone the subject lands to a "Residential Fifth Density Special No. 131 (R5 Sp.131)" zone to permit Residential Development.

NOW THEREFORE THE COUNCIL OF THE CORPORATION OF THE CITY OF NORTH BAY HEREBY ENACTS AS FOLLOWS:

- 1) That certain parcel of land composed of Lots 288-291, Lots 318-321, and part of Laneway abutting Lots 288-291 and 318-321, Registered Plan No. 86, PIN 49159-0030 (LT) in the City of North Bay in the District of Nipissing, which lands are more particularly described on Schedule "A" attached hereto, is hereby designated as a Site Plan Control Area.
- 2) As a condition approval, all buildings or structures and parking facilities shall be provided and maintained in a location that is satisfactory to the City of North Bay.
- 3) As a condition of approval the owner agrees to provide a storm water management plan which shall include a lot grading plan for the subject property. Said storm water management plan and any resulting alteration to the subject lands shall occur to the satisfaction of the City Engineer and at no expense to the City of North Bay.
- 4) As a condition of approval the owner agrees to provide adequate water for fire fighting purposes to the satisfaction of, and at no expense to, the City of North Bay.

- 5) As a condition of approval of buildings and structures referred to in Section 2 hereof, no building or structure shall be erected, constructed, or placed on said Site Plan Control Area until the owner of the Site Plan Control Area has entered into an agreement with The Corporation of the City of North Bay respecting the provisions, to the satisfaction of and at no expense to the City of the following matters:
- a) Parking facilities and access driveways and the surfacing of such areas and driveways;
 - b) walkways and the surfacing thereof;
 - c) facilities for lighting, including floodlighting;
 - d) walls, fences, hedges, trees or shrubs, or other groundcover or facilities for the landscaping of the lands;
 - e) collection areas and other facilities and enclosures for the storage of garbage and other waste material;
 - f) grading or alteration in elevation or contour of the land and provision for the disposal of storm, surface and waste water from the land and from any buildings or structures thereon;
 - g) adequate water supply for fire fighting purposes; and
 - h) play space development, location and equipment installation.
- 6) a) The Chief Administrative Officer is hereby authorized to enter into, under Corporate Seal, one or more Agreements on behalf of The Corporation of the City of North Bay with the owner of the subject lands herein to ensure the provision of all the facilities mentioned in this By-law, and to impose a fee of \$1,300 upon the owner for preparation of the Agreement.
- b) The said Agreement may be registered against the lands to which it applies and the City may enforce the provisions of the Registry Act or any successor legislation thereto and The Land Titles Act or any successor legislation thereto against any and all subsequent owners of the land.
- 7) a) The said Agreement shall be binding on the owner, its successors, assigns and heirs.

b) The owner shall authorize the City to exercise the provisions of Section 446 of The Municipal Act, 2001 (S.O. 2001, c.25), as amended or any successor legislation thereto in the event of a breach by the owner of a condition of this agreement.

8) This By-law comes into force and effect upon being finally passed.

READ A FIRST TIME IN OPEN COUNCIL THE 29TH DAY OF APRIL 2013.

READ A SECOND TIME IN OPEN COUNCIL THE 29TH DAY OF APRIL 2013.

READ A THIRD TIME IN OPEN COUNCIL AND PASSED THIS 29TH DAY OF APRIL 2013.

"original signature on file"

Mayor, Allan McDonald

"original signature on file"

City Clerk, Catherine Conrad


This is Schedule "A"

To By-law No. 2013-042



Passed the 29TH day of APRIL 2013

Mayor, Allan McDonald

City Clerk, Catherine Conrad

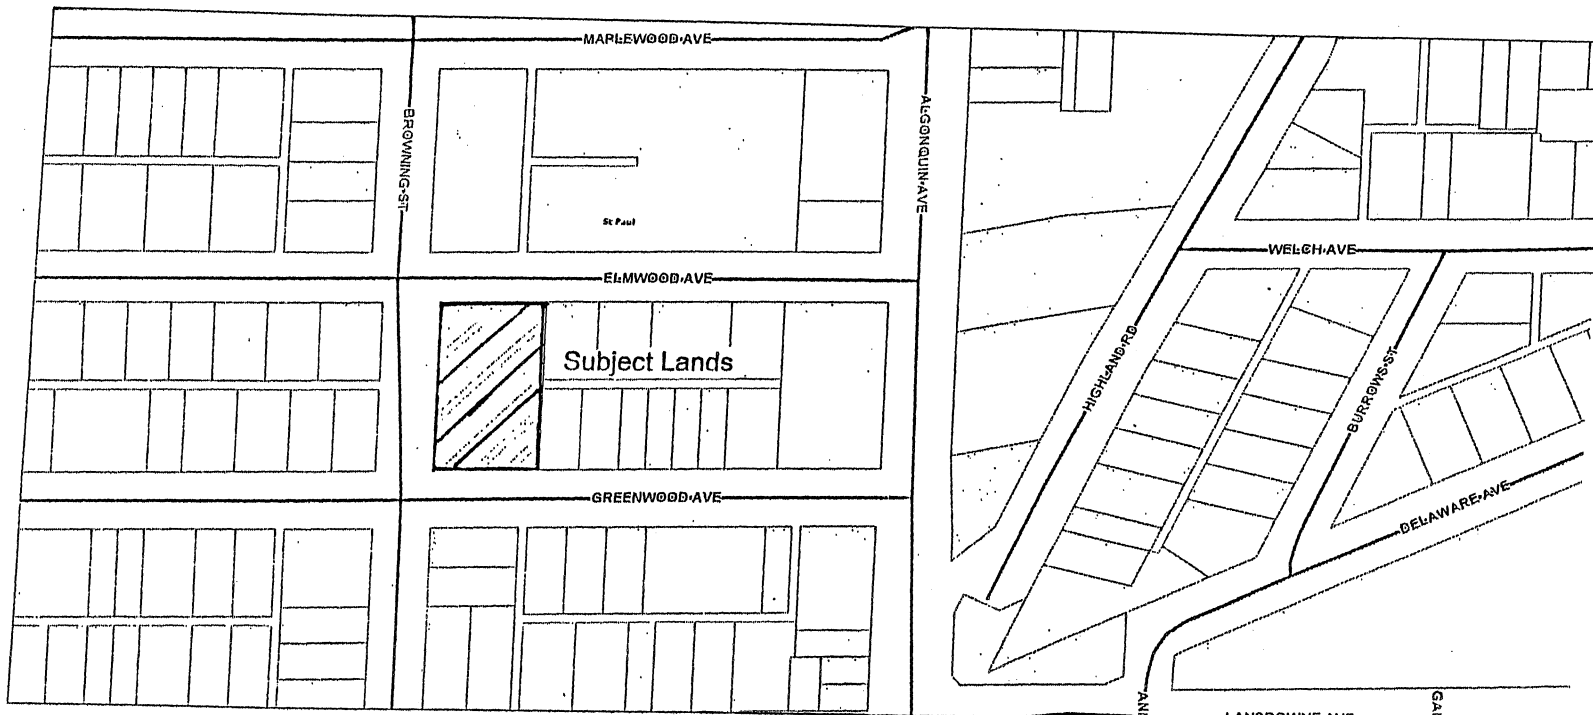

SCALE 1 : 2,644

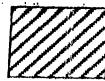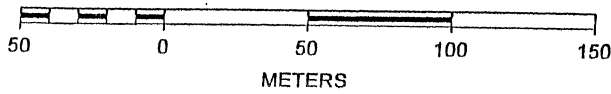


Proposed Zoning By-law Amendment
From: Residential Third Density (R3)
To: Residential Fifth Density Special No. 131 (R5 Sp.131)

Mayor, Allan McDonald

City Clerk, Catherine Conrad

ELMWOOD AVENUE

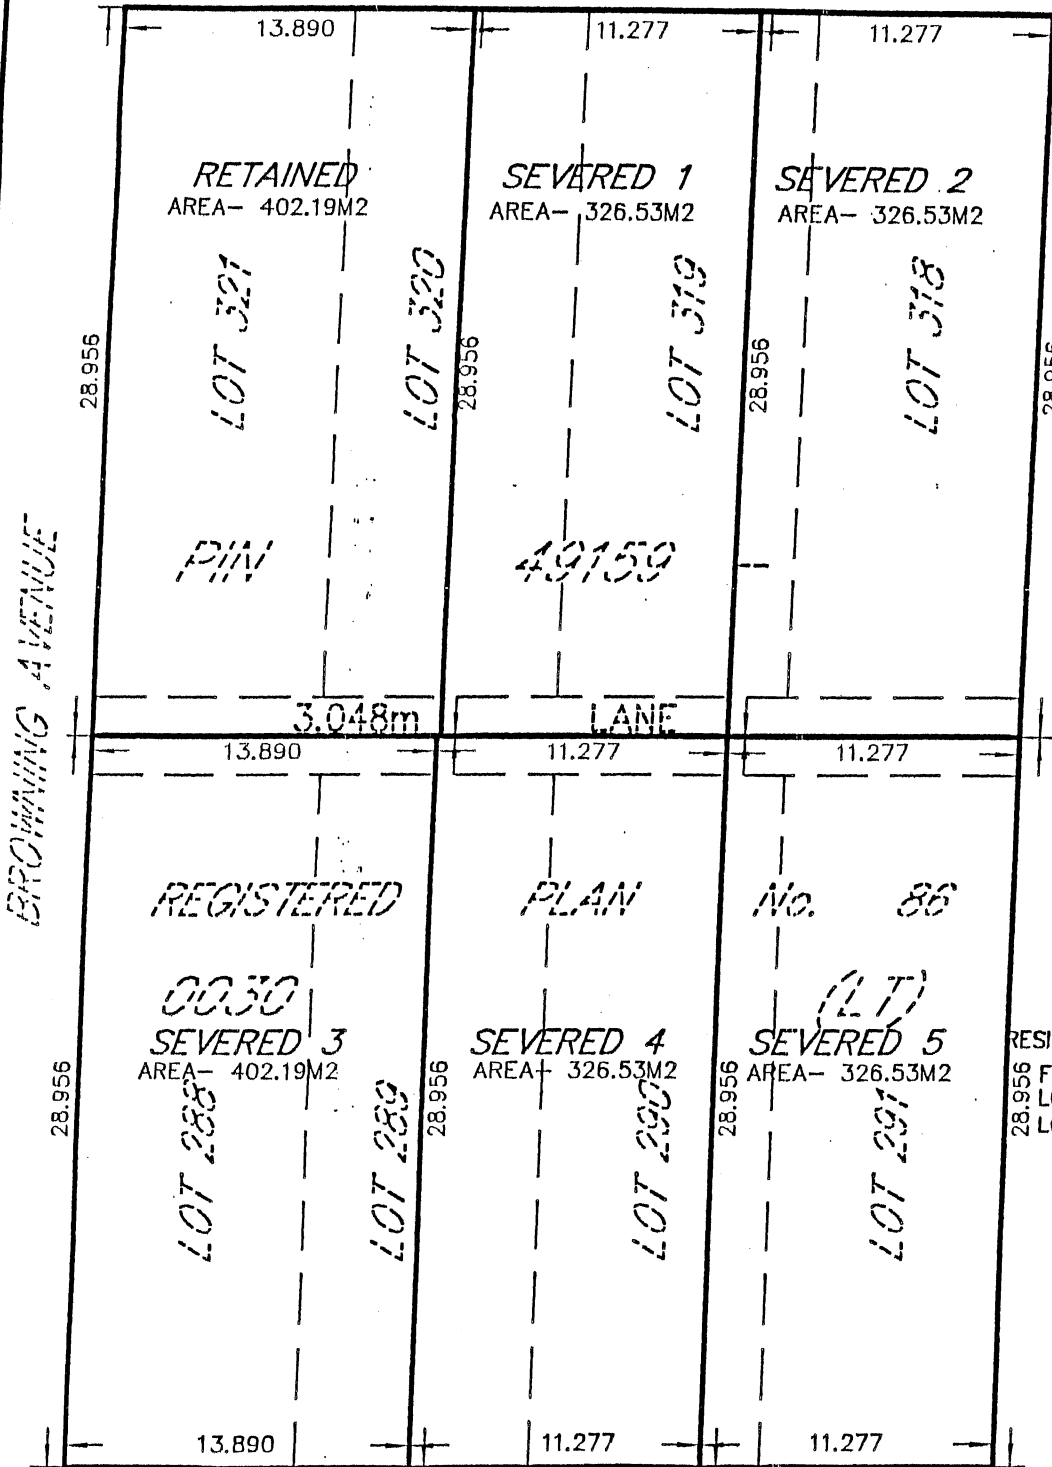

SKETCH FOR RE-ZONING OF
 ALL OF LOTS 288,
 289, 290, 291, 318,
 319, 320, 321 and
 PART OF A CERTAIN LANE
 REGISTERED PLAN No. 86
 CITY OF NORTH BAY
 DISTRICT OF NIPISSING

0 5 10m

SCALE 1 : 300

Miller & Urso Surveying Inc.



METRIC

DISTANCES SHOWN ON THIS PLAN
 ARE IN METRES AND CAN BE
 CONVERTED TO FEET BY
 DIVIDING BY 0.3048.

RESIDENTIAL FIFTH DENSITY SPECIAL (R5 S)
 FRONTAGE- 10.5m
 LOT AREA- 325M2
 LOT COVERAGE- PROPOSED 40%


GREENWOOD AVENUE

Miller & Urso Surveying Inc.

Ontario Land Surveyors • Canada Land Surveyors
Project Managers • Planning Consultants

1501 SEYMOUR STREET NORTH BAY ON P1A 0C5

TEL: (705) 474-1210 FAX: (705) 474-1783

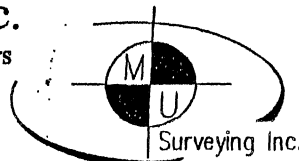

Surveying Inc.