

No. 63-4

THE DEPARTMENT OF MUNICIPAL AFFAIRS ACT

The CORPORATION OF THE CITY OF NORTH BAY
(insert name of municipality or board)

BY-LAW No. 75-69

BEING A BY-LAW TO AUTHORIZED THE SALE OF LAND

The COUNCIL of the CITY
(insert Council or Board of Trustees)

of NORTH BAY
(insert name of Municipality or Board)

enacts that—

The land hereinafter particularly described, namely,
West 26 feet of Lot 4, on the South West side of Stanley Street,
as shown on Plan 95, and registered in the Registry Office for
the Registry Division of the District of Nipissing

be sold to Rahn Metals Limited

for the sum of One Thousand, Two Hundred...(\$1,200.00)...00/100 Dollars

and that the Mayor and
(insert Mayor, Reeve or Chairman)

Clerk are hereby authorized to
(insert Clerk or Secretary)

execute such documents as may be necessary therefor, and to attach the Corporate Seal thereto.

Read and Passed in open meeting this

(Seal)


15th day of Sept., 1969

Approved by the Department of Municipal
Affairs

(Mayor, Reeve, or Chairman)

E. J. ...
(Clerk or Secretary)

PLAN SHOWING PART OF PLANS M-400 & NR-50

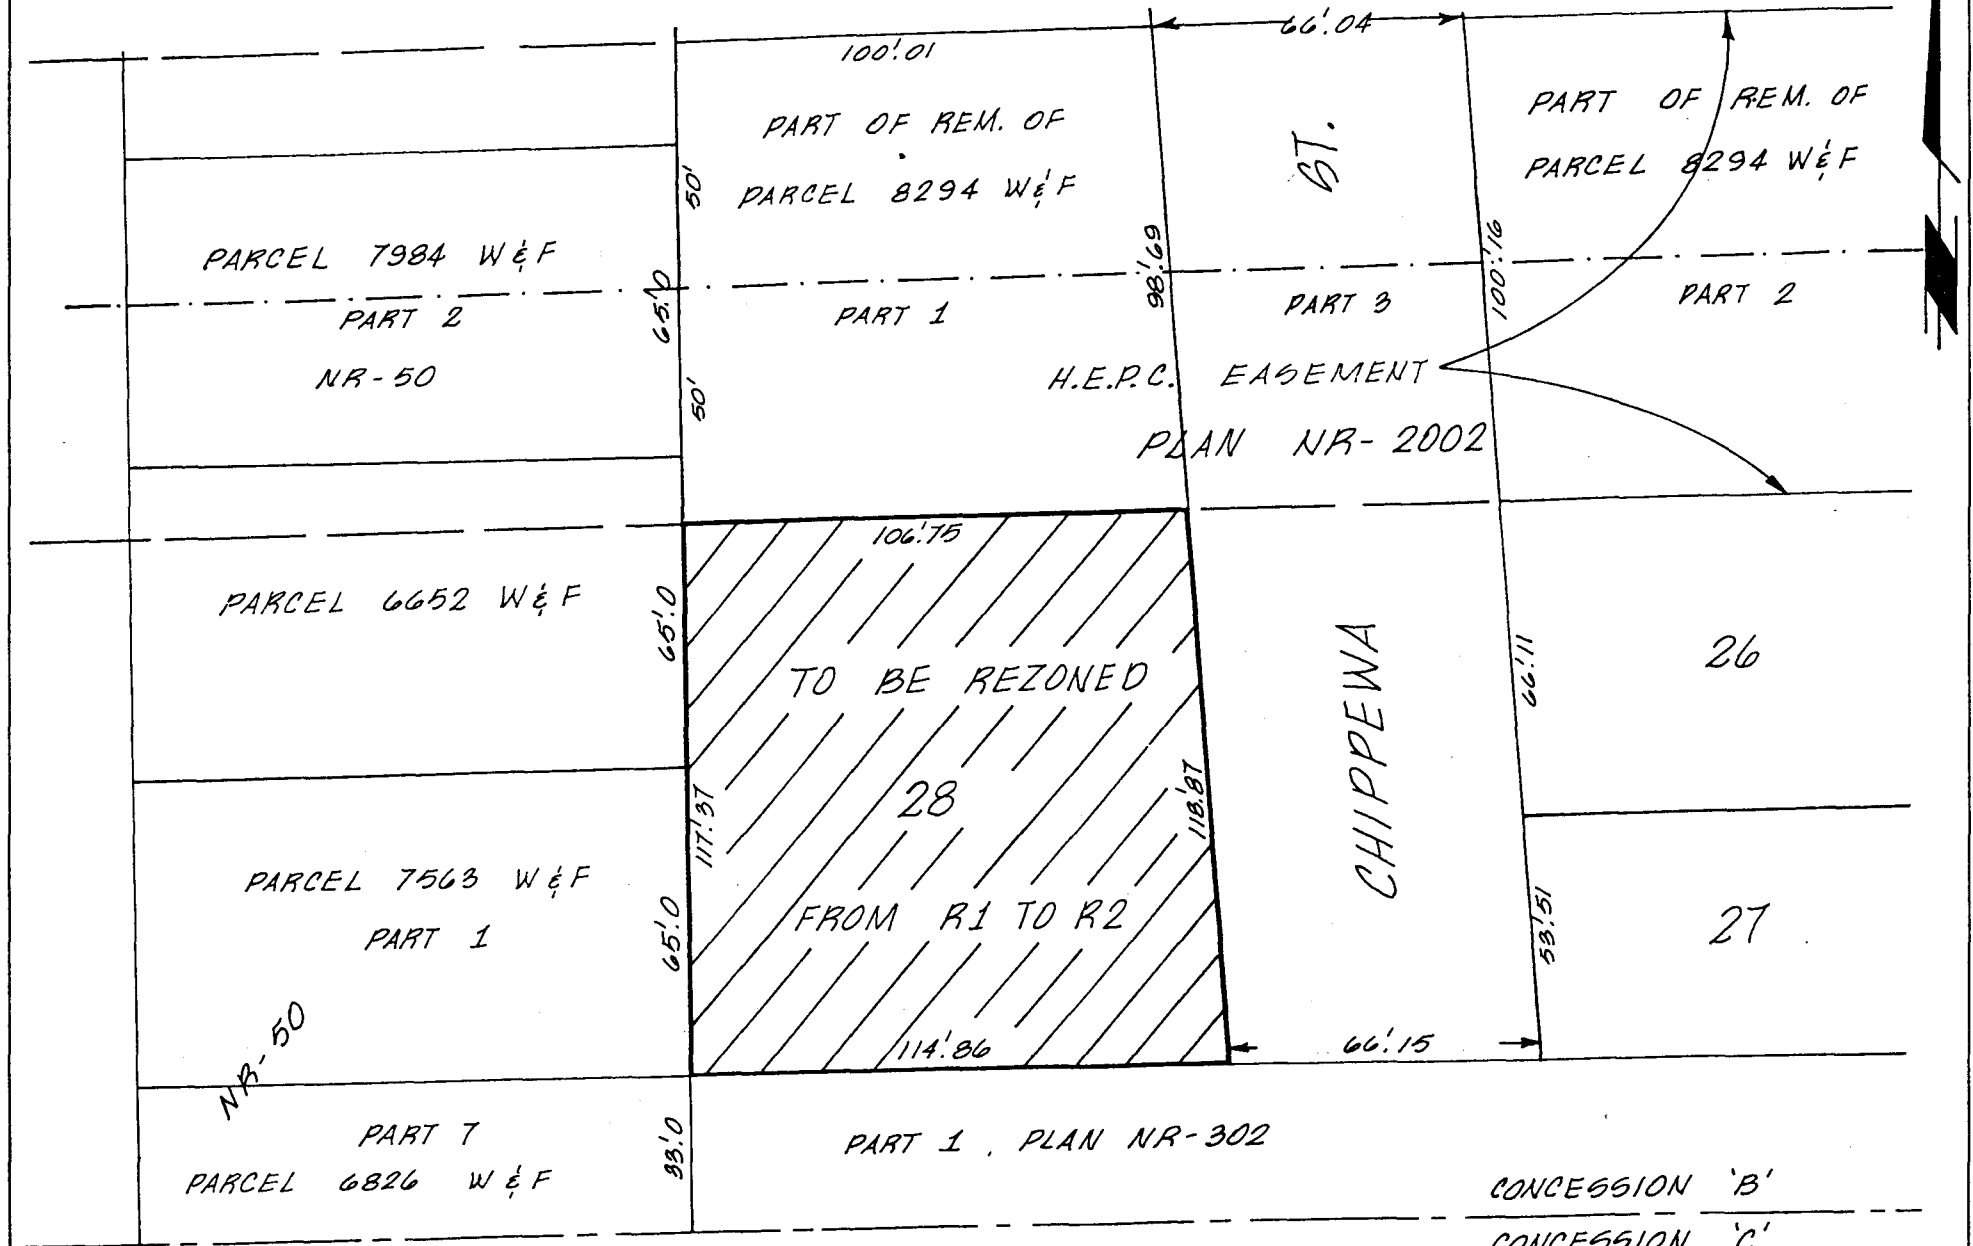

McKEOWN AVENUE

DWG. No Z-6

SCALE: 1" = 40'
AUGUST 18, 1969

CITY OF NORTH BAY
ENGINEERING DEPT.



R 1084-69

ONTARIO

ONTARIO MUNICIPAL BOARD

IN THE MATTER OF Section 30 of
The Planning Act, (R.S.O. 1960,
c. 296),

- and -

IN THE MATTER OF an application
by The Corporation of the City
of North Bay for approval of its
Restricted Area By-law 76-69

B E F O R E :

B. E. SMITH
Member

- and -

A. VAN EVERY, Q.C.
Member

WEDNESDAY, the 4th day of
FEBRUARY, 1970

THIS APPLICATION coming on for public hearing at the City of North Bay on this day in the presence of counsel for the applicant corporation and of an interested party appearing in person, and no one appearing in opposition thereto; and it appearing that notice of hearing has been duly given in accordance with the directions of the Board, upon reading the said by-law and hearing what was alleged;

THE BOARD ORDERS, under and in pursuance of the legislation hereinbefore referred to, and of any and all other powers vested in the Board, that By-law 76-69 passed the 15th day of September, 1969, be and the same is hereby approved.

R. SCOTT
SECRETARY

ENTERED
O. B. No. <u>R2</u>
Folio No. <u>261</u>
FEB 20 1970
<i>R. Scott</i>
Secretary, Ontario Municipal board