

THE CORPORATION OF THE CITY OF NORTH BAY

BY-LAW NO.70-87

A BY-LAW TO DESIGNATE A SITE PLAN CONTROL
AREA ON CERTAIN LANDS AT MILANI ROAD
(M. BLANCHARD & 700749 ONT. LTD.)

WHEREAS the Council of The Corporation of The City of North Bay, hereinafter referred to as the "City", deems it desirable to designate a Site Plan Control Area in The City of North Bay pursuant to Section 40 of The Planning Act, R.S.O. 1983;

AND WHEREAS the Council deems it desirable to delegate to the Clerk the authority to enter into an agreement respecting the matters referred to herein;

AND WHEREAS Council intends to pass By-Law No. 69-87 to rezone the subject lands to a "Residential Multiple Second Density (RM.2)" Zone to permit a six-unit townhouse dwelling;

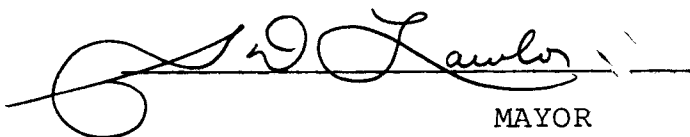
NOW THEREFORE THE COUNCIL OF THE CORPORATION OF THE CITY OF NORTH BAY HEREBY ENACTS AS FOLLOWS:

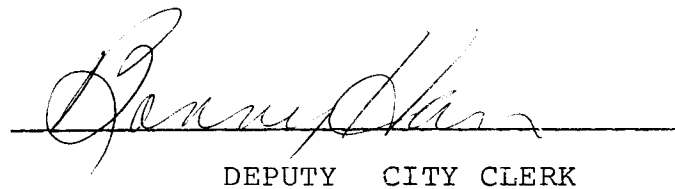
1. That certain parcel of land, composed of Parcels 2921 and 2788 W & F in The City of North Bay, which lands are more particularly described on Schedule "A" attached hereto, is hereby designated as a Site Plan Control Area.
2. No building or structure shall be erected, constructed or placed on the said Site Plan Control Area except in accordance with the location, massing and conceptual design of the buildings and structures set out as Items 1, 2, 3 and 4 of Schedule "B" attached hereto and which Schedule "B" is hereby approved by the Council, provided that:
 - (a) A two-storey, six-unit residential building shall be provided and maintained as set out as Item No. 1 on Schedule "B";
 - (b) A total of eight (8) paved parking spaces shall be provided and maintained as set out as Item No. 2 on Schedule "B";
 - (c) A paved driveway to the subject property shall be provided and maintained as set out as Item No. 3 on Schedule "B"; and
 - (d) Privacy fencing of wood or opaque material shall be provided and maintained as set out as Item No. 4 on Schedule "B".

3. As a condition of the approval of buildings and structures referred to in Section 2 hereof, no building or structure shall be erected, constructed or placed on the said Site Plan Control Area until the owner of the Site Plan Control Area has entered into an Agreement with The Corporation of The City of North Bay respecting the provision, to the satisfaction of and at no expense to the Municipality, of the following matters:
 - (a) Parking facilities, both covered and uncovered, and access driveways and the surfacing of such areas and driveways;
 - (b) Walkways and the surfacing thereof;
 - (c) Facilities for lighting, including floodlighting;
 - (d) Walls, fences, hedges, trees or shrubs, or other groundcover or facilities for the landscaping of the lands; and
 - (e) Collection areas and other facilities and enclosures for the storage of garbage and other waste material.
4.
 - (a) The Mayor and Clerk are hereby authorized upon the recommendation of the Chief Administrative Officer to enter into, under corporate seal, one or more Agreements on behalf of The Corporation of The City of North Bay with the owner of the subject lands herein to ensure the provision of all the facilities mentioned in this By-Law.
 - (b) The said Agreement may be registered against the lands to which it applies and the City may enforce the provisions of The Registry Act and The Land Titles Act against any and all subsequent owners of the land.

5. (a) The said Agreement shall be binding on the Owner, its successors and assigns.
- (b) The Owner shall authorize the City to exercise the provisions of Section 325 of The Municipal Act, R.S.O. 1980, Chapter 302, as amended in the event of a breach by the Owner of a condition of this Agreement.
6. This By-Law comes into force and effect upon being finally passed.

READ A FIRST TIME IN OPEN COUNCIL THE 27TH DAY OF APRIL 1987.
READ A SECOND TIME IN OPEN COUNCIL THE 11TH DAY OF MAY 1987.
READ A THIRD TIME IN OPEN COUNCIL AND PASSED THIS 11TH DAY OF
MAY 1987.


MAYOR


DEPUTY CITY CLERK

This is Schedule " B "

To By-law No. 70-87

Passed the 11th day of May 19 87 .

S. J. Lawley
MAYOR

[Signature]
DEPUTY CITY CLERK



ITEM NO. 1



ITEM NO. 2



ITEM NO. 4

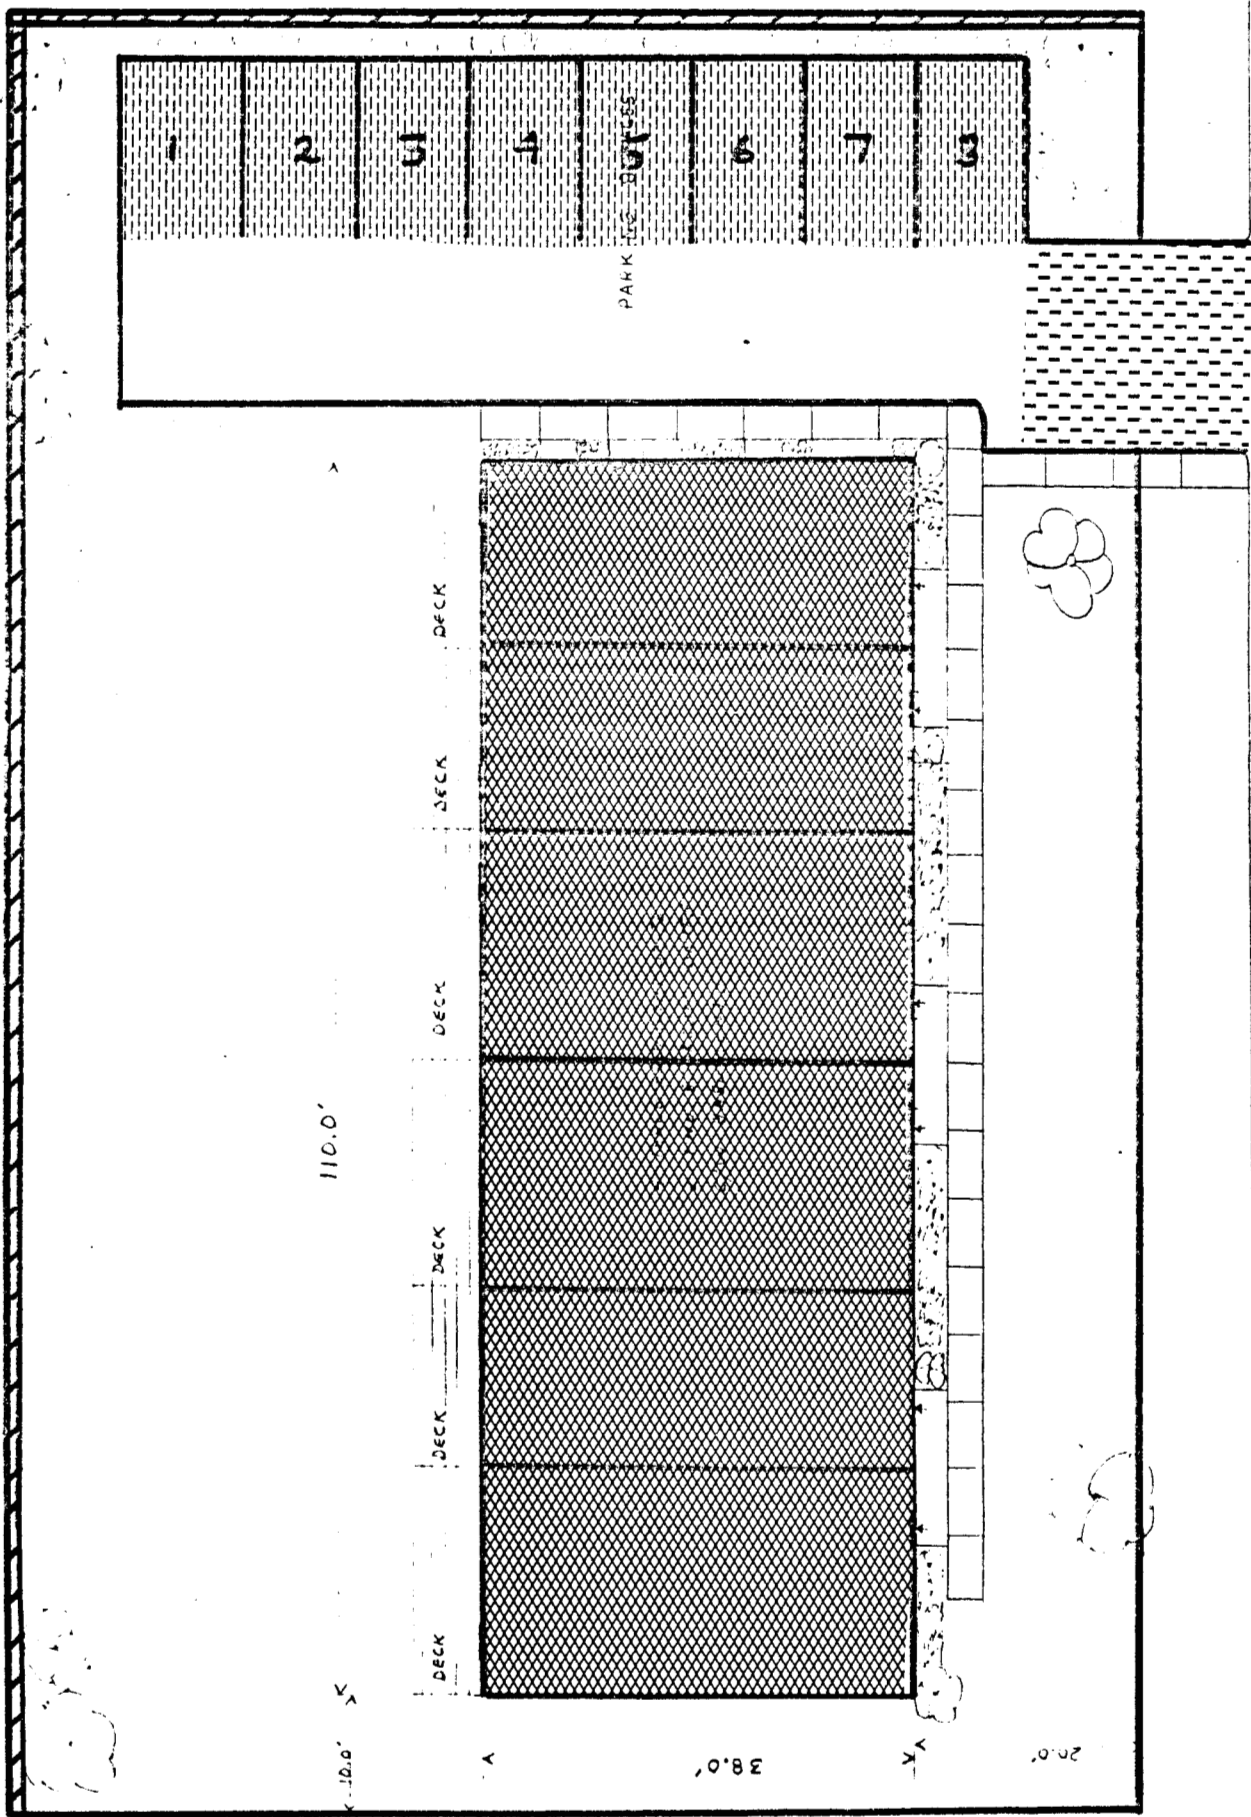


ITEM NO. 3

LOT - CONCESSION
PARCELS

PROPOSED
BUILDING
MILANI
NORTH BA
BY MARC.

53



MILANI ROAD

O'BRIEN ST.

PROPERTY LINE 158.0'

NOTE: NOT TO SCALE

