

**KEY PLAN**

**NOTES**


1. THE UTILITIES INFORMATION CONTAINED ON THIS DRAWING MAY BE BASED UPON DATA PROVIDED BY OTHERS AND MAY NOT HAVE BEEN VERIFIED BY EITHER AS-CONSTRUCTED DRAWINGS OR AN ONTARIO LAND SURVEYOR. THE CITY OF NORTH BAY CANNOT ACCEPT RESPONSIBILITY FOR ERRORS OR OMISSIONS ON ANY INFORMATION SHOWN HEREIN. FIELD VERIFICATION, LAND SURVEYS OR EXCAVATION (WITH CITY APPROVALS) MAY BE REQUIRED TO DETERMINE ACTUAL LOCATION OF ANY AND ALL UTILITIES OR PROPERTY LINES.
2. REFER TO GENERAL PLAN PAGE FOR DRAWING LEGEND.

**LEGEND:**

NAME	DIMENSION	USE	SYMBOL
SOLID (WHITE)	10cm	LANE LINES & CROSSWKS	●
SOLID (YELLOW)	10cm	DIRECTIONAL DIVIDING LINES	○
BROKEN (WHITE)	30cm	LEFT OR RIGHT TURN LANES	□
STOP BLOCK (WHITE)	100cm	INTERSECTION STOP LINES	■
DIRECTIONAL SYMBOLS (WHITE)		LEFT, RIGHT OR STRAIGHT ARROWS	↔
LIMITS		LIMITS OF LINE TYPES	┌

**REVISIONS**

No.	Date	By	Description
1	JULY 4 2022	DPN	Issued for Tender


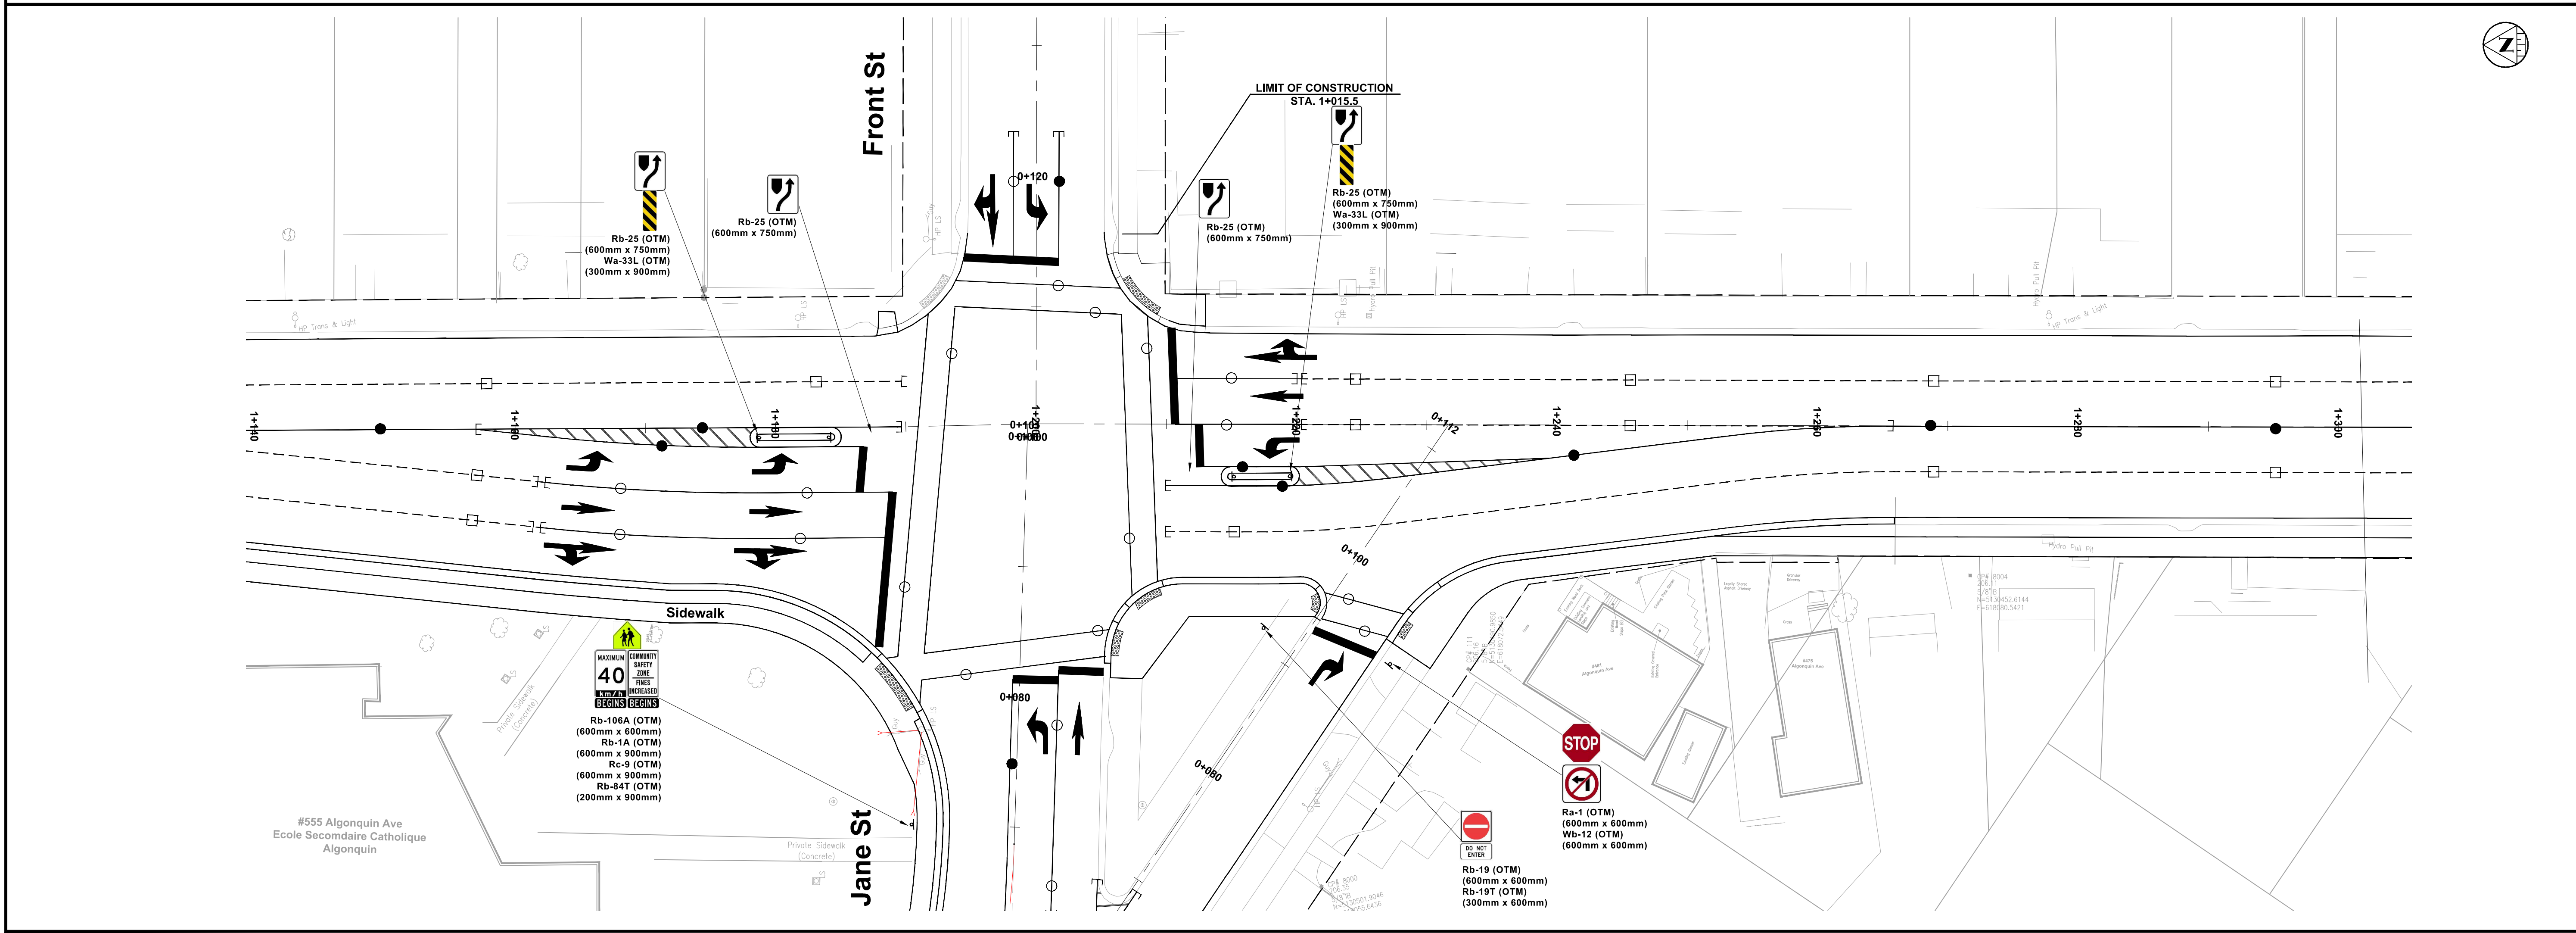


**ALGONQUIN, JANE AND FRONT INTERSECTION IMPROVEMENTS**

**NEW CONSTRUCTION**

**Pavement Marking and Signage**

Designer:	D.P.N.	Checked by:	G.M.
Date:	01/11/2022	Approved by:	A.J.L.
Scale:	1:250		
Drawing Number:	PM-1	Drawing Set:	16 of 17

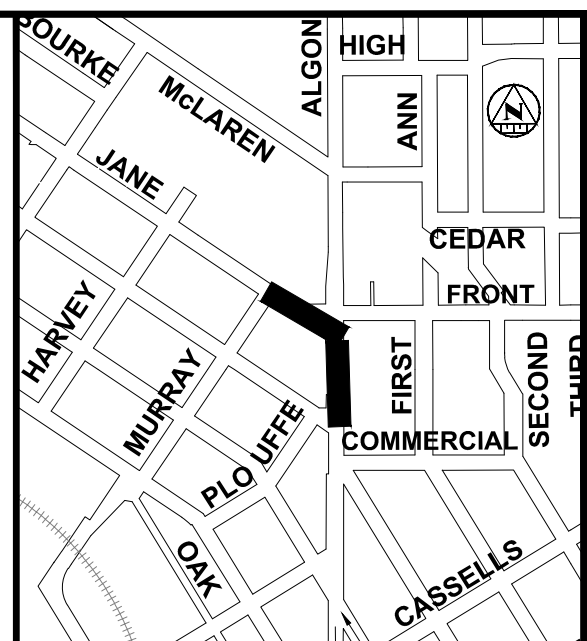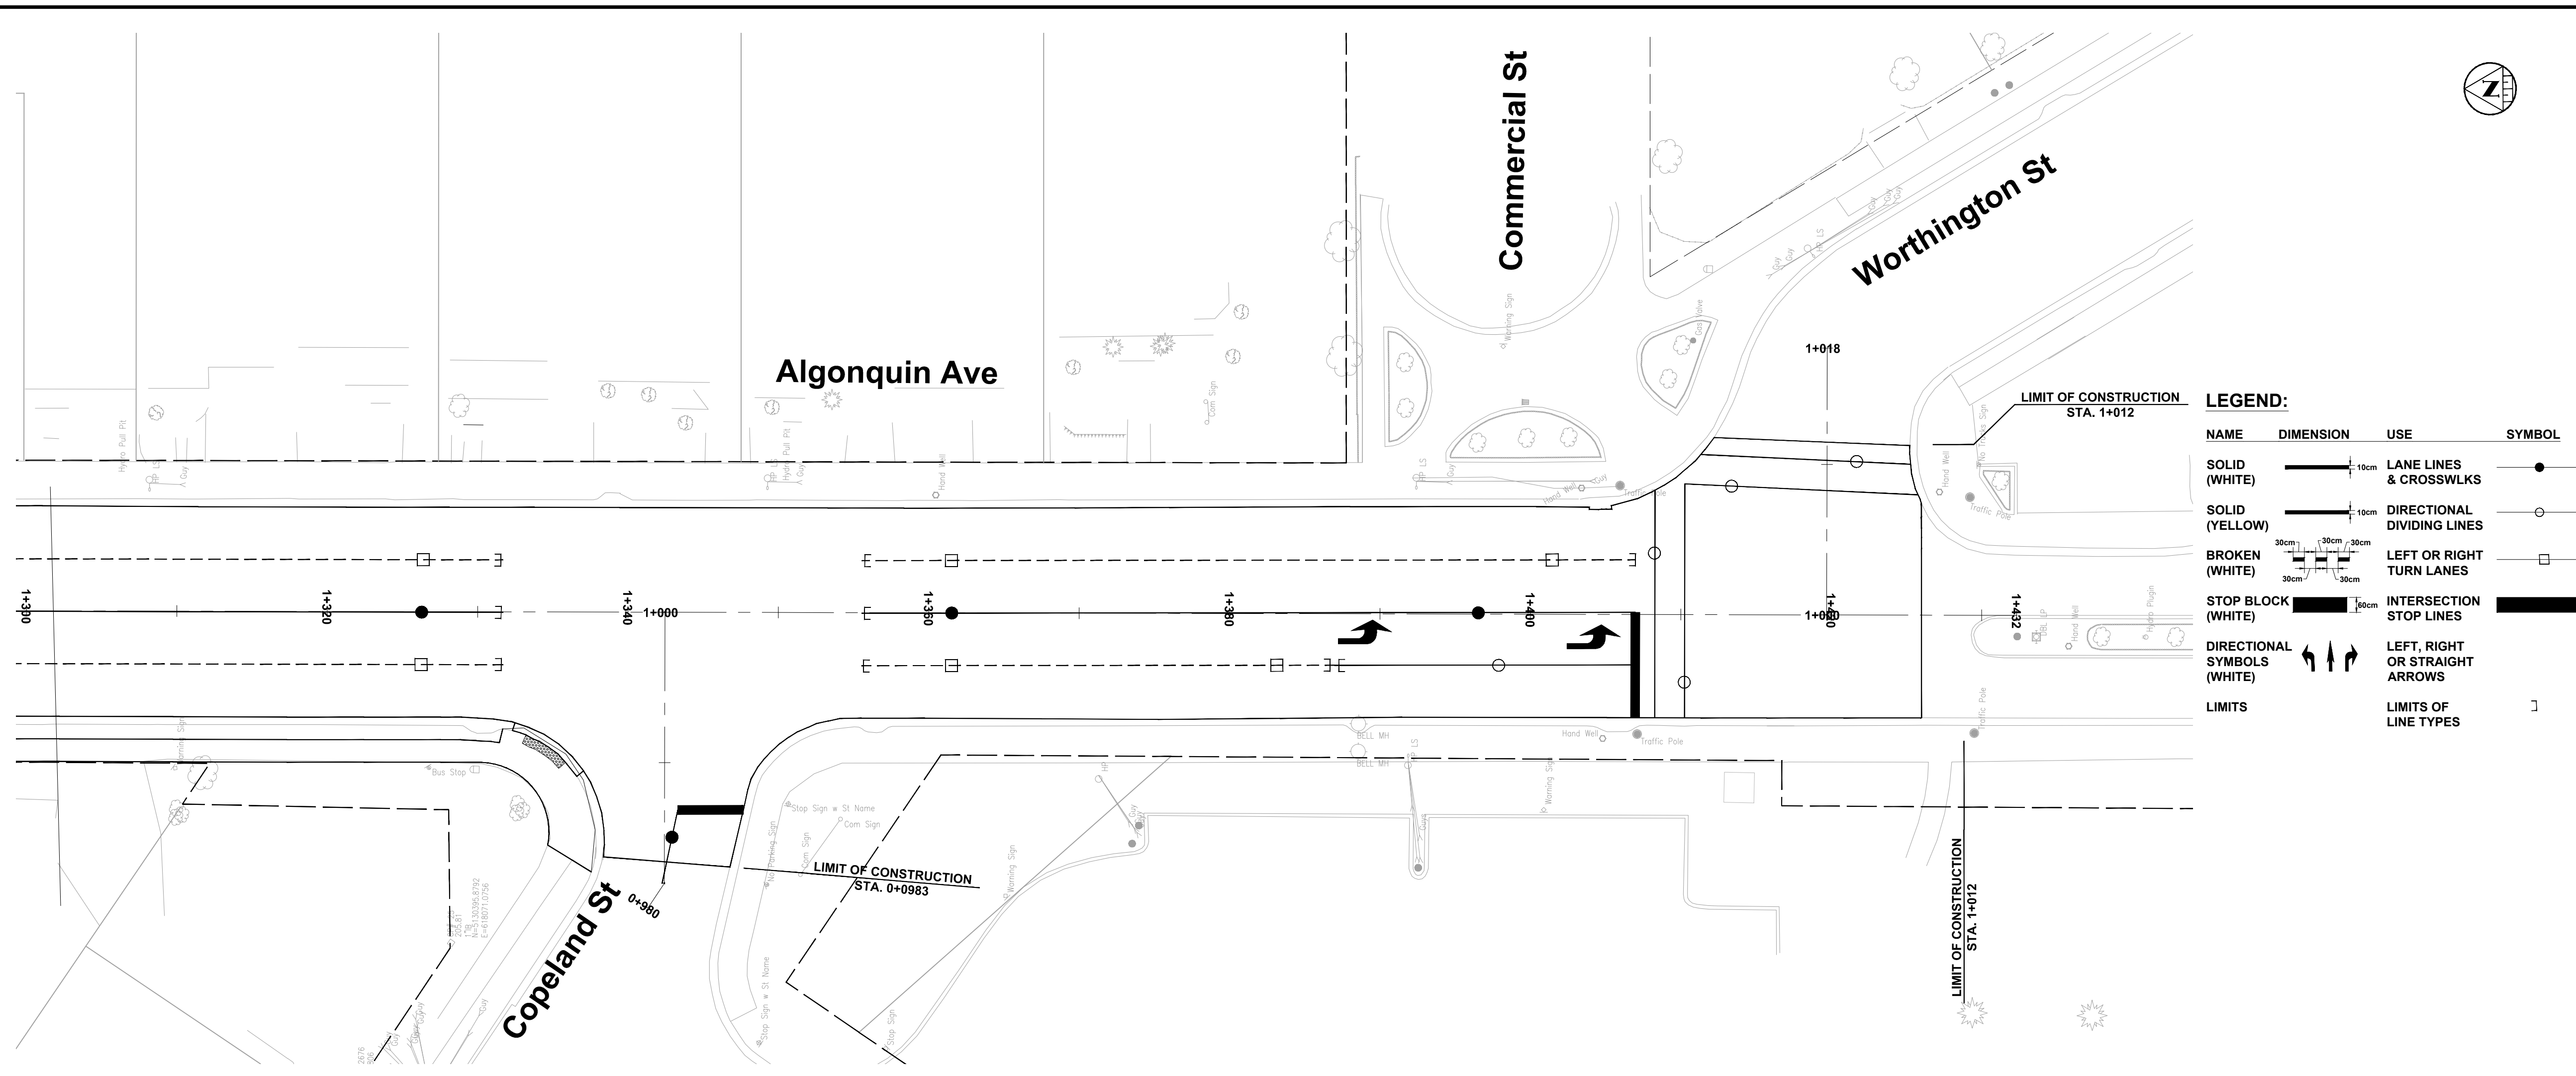


**KEY PLAN**

**NOTES**

1. THE UTILITIES INFORMATION CONTAINED ON THIS DRAWING MAY BE BASED UPON DATA PROVIDED BY OTHERS AND MAY NOT HAVE BEEN VERIFIED BY EITHER AS-CONSTRUCTED DRAWINGS OR AN ONTARIO LAND SURVEYOR. THE CITY OF NORTH BAY CANNOT ACCEPT RESPONSIBILITY FOR ERRORS OR OMISSIONS ON ANY INFORMATION SHOWN HEREIN. FIELD VERIFICATION, LAND SURVEYS OR EXCAVATION (WITH CITY APPROVALS) MAY BE REQUIRED TO DETERMINE ACTUAL LOCATION OF ANY AND ALL UTILITIES OR PROPERTY LINES.
2. REFER TO GENERAL PLAN PAGE FOR DRAWING LEGEND.

**REVISIONS**

No.	Date	By	Description
1	JULY 4 2022	DPN	Issued for Tender

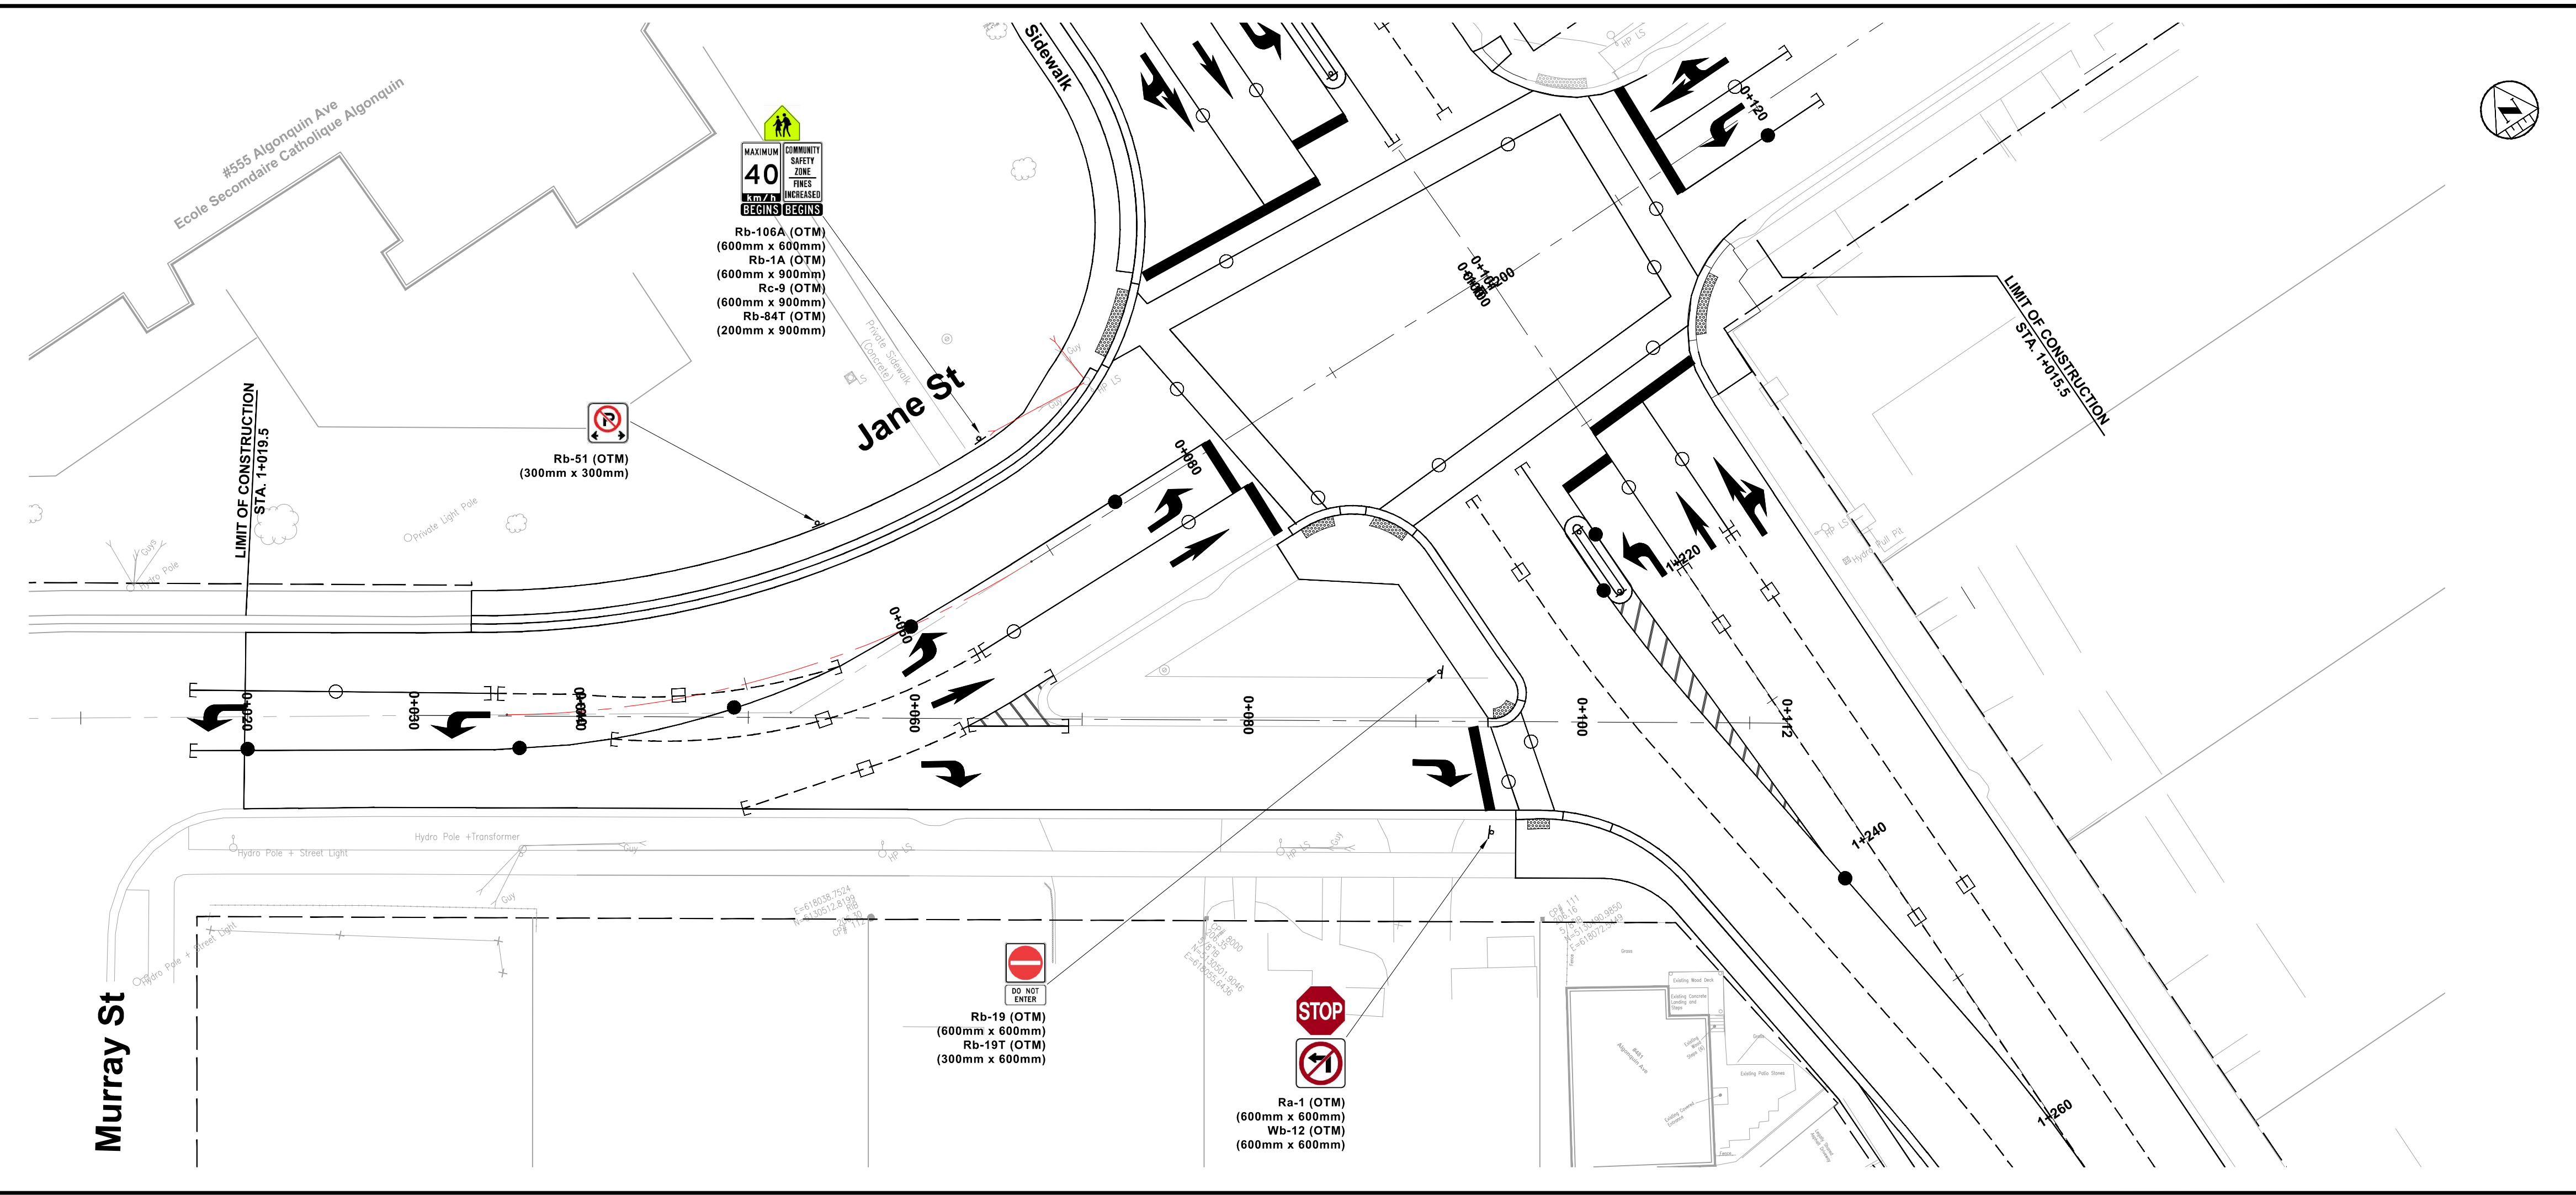

**ALGONQUIN, JANE AND FRONT INTERSECTION IMPROVEMENTS**

**NEW CONSTRUCTION**

**Pavement Marking and Signage**

Designer: D.P.N.	Checked by: G.M.
Date: 01/11/2022	Approved by: A.J.L.
Scale: 1:250 1:50	
Drawing Number: PM-2	Drawing Set: 15 of 15